


3182 SF

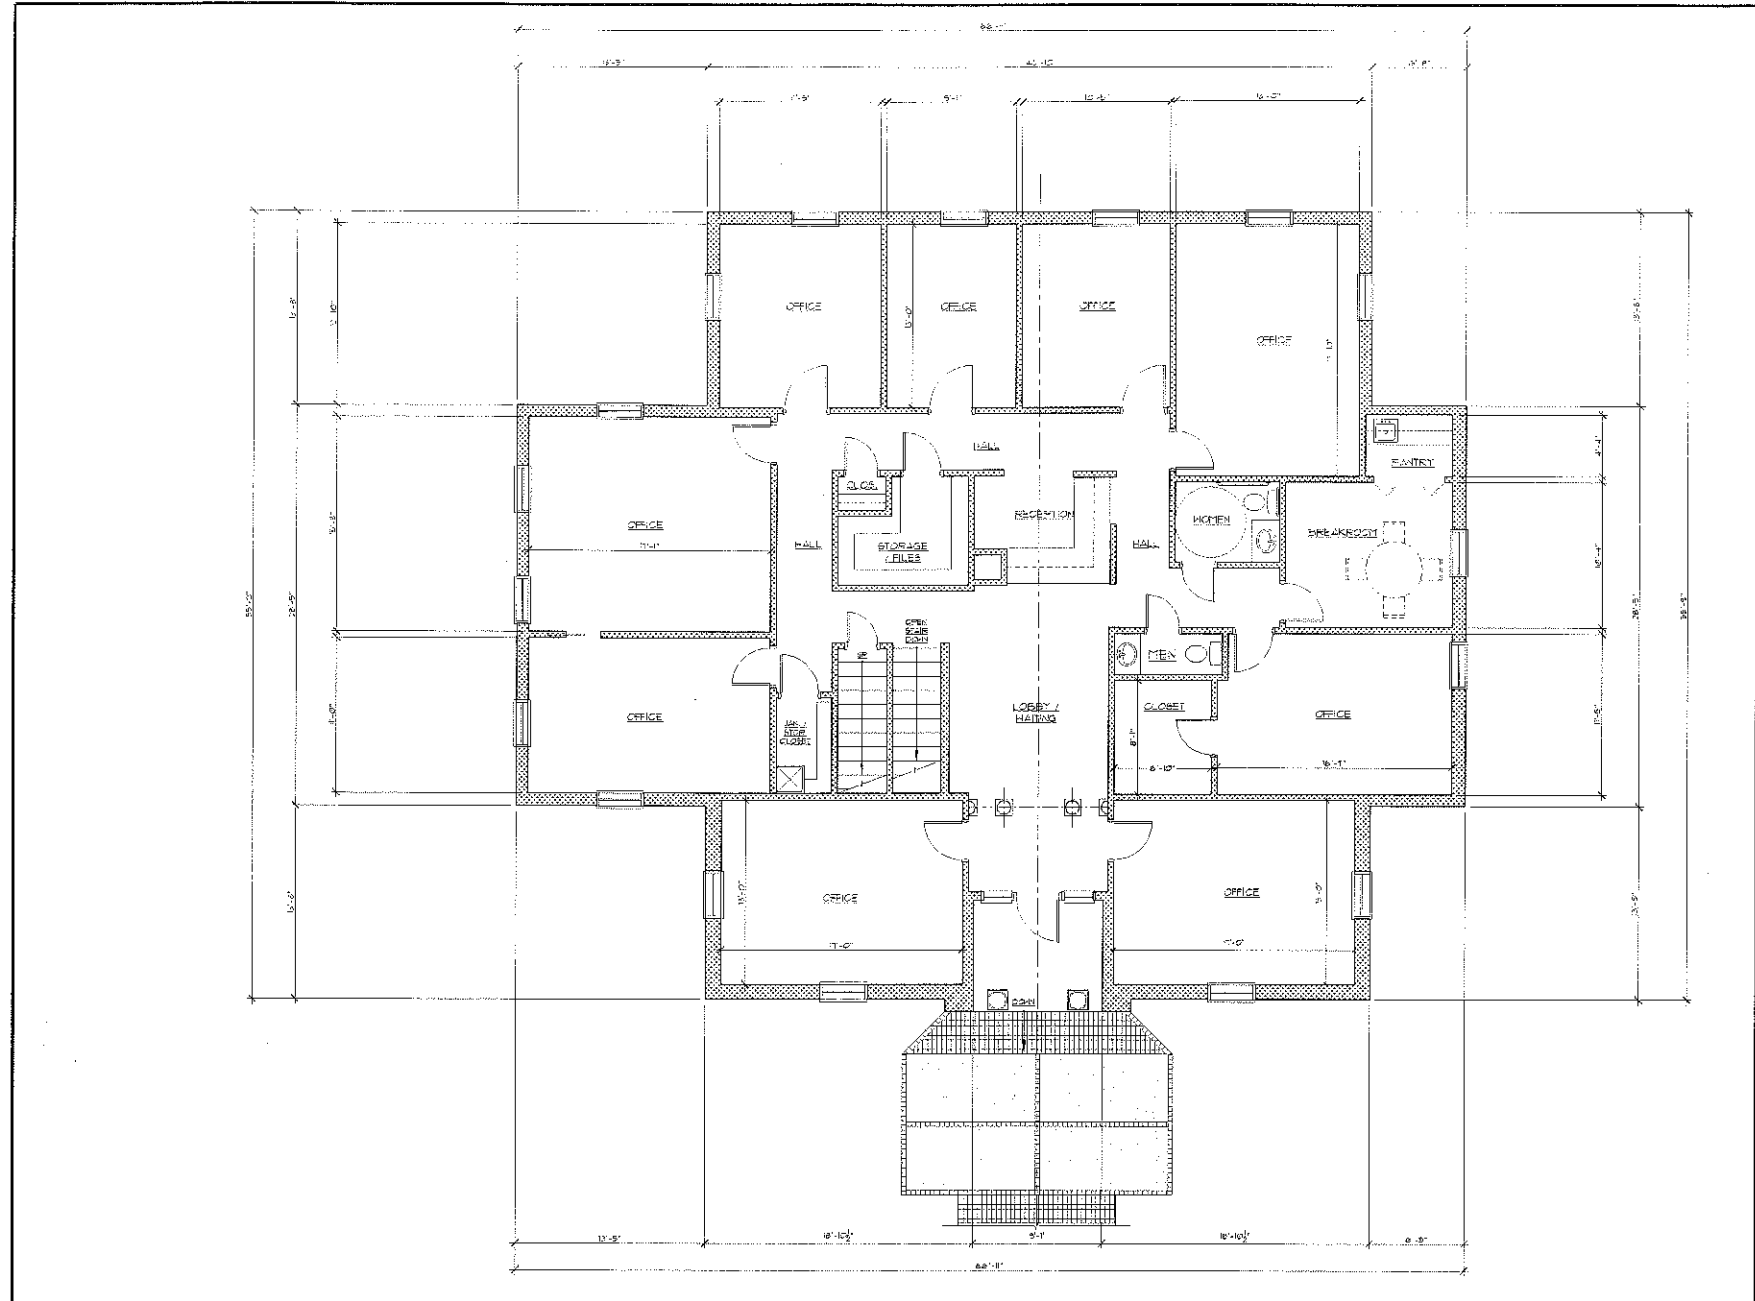

**Applaby + Laccetti**  
 Architects, Inc.  
 Architecture  
 Interiors  
 Planning  
 4401 East 41st Street, NE  
 Atlanta, GA 30341  
 Phone: 404.525.1100  
 Fax: 404.525.1100

**PRINT RECORD**

| NO. | DATE     | DESCRIPTION       |
|-----|----------|-------------------|
| 1   | 04/22/09 | ISSUED FOR PERMIT |

\*REVISIONS TO THIS DRAWING SHALL BE MADE BY THE ARCHITECT OR ARCHITECTS FIRM. NO REVISIONS SHALL BE MADE BY THE CONTRACTOR OR ANY OTHER PARTY. ALL REVISIONS SHALL BE MADE ON THE ORIGINAL SET OF DRAWINGS.

**RACO**  
 RACO  
 GENERAL  
 CONTRACTORS  
 INC.

A FACILITY FOR  
**525 MILLEDGE**  
 ATHENS, GEORGIA

SEAL:

DATE: APRIL 22, 2009      PROJECT NO.: 2009-026

DRAWING TITLE:  
**FIRST FLOOR PLAN**

DRAWING NO.:  
**A-2.2**

**NOT FOR CONSTRUCTION**